

Drawing No. ES F103

Ubertile uberdek

Properly Pitched Wood Frame Deck
 (min. 2" x 10" [50mm x 250mm] joists spaced
 16" o.c. [400mm])

Ubertile™ uberdek

3701 Fortified Mortar Bed

HYDRO BAN® XP

254 Platinum


PERMACOLOR® Grout

Porcelain Tile
 min. tile size - 12" x
 12" (300 x 300 mm)

Clean Stucco Wall

Flashing over
 Tile Base

LATASIL™
 w/backer
 rod

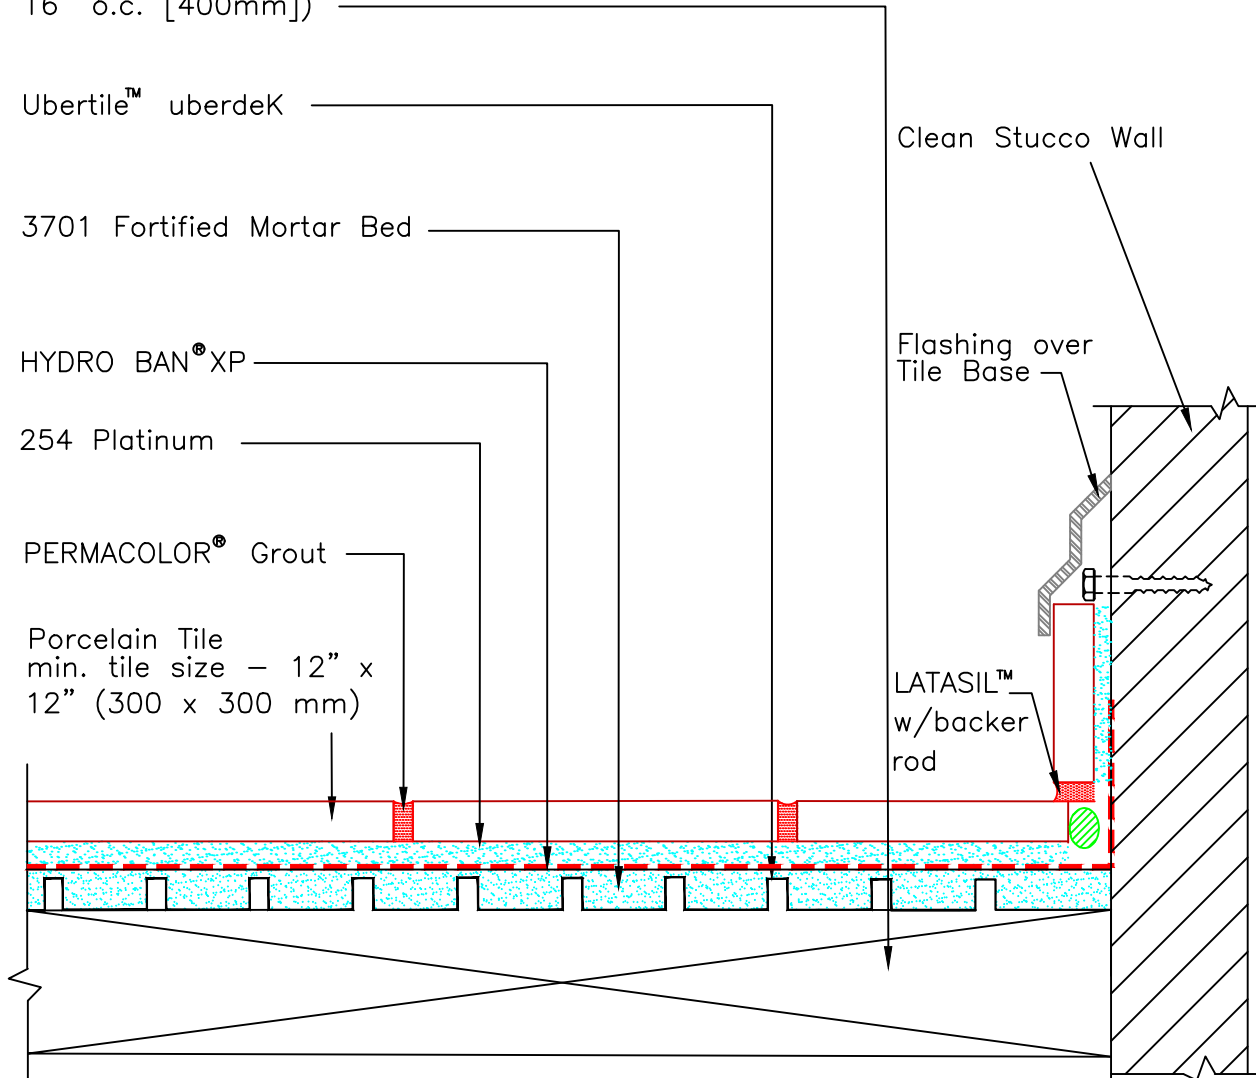

Revision Date: 5/22 Scale: N.T.S.

AS A PROFESSIONAL COURTESY, LATICRETE OFFERS TECHNICAL SERVICES FREE OF CHARGE. THE USER MAINTAINS ALL RESPONSIBILITY FOR VERIFYING THE APPLICABILITY AND SUITABILITY OF THE TECHNICAL SERVICE OR INFORMATION PROVIDED.

(C)2022 LATICRETE INTERNATIONAL, INC. ALL RIGHTS RESERVED. THE RIGHT TO UTILIZE LATICRETE DETAILS FOR COMMERCIAL PURPOSES IS GRANTED EXCLUSIVELY TO CONTRACTORS, ARCHITECTS, QUANTITY SURVEYORS, ENGINEERS, AND SPECIFICATIONS WRITERS. LATICRETE (R), LATAPOXY (R) ARE REGISTERED TRADEMARKS OF LATICRETE INTERNATIONAL, INC. US & FOREIGN PATENT AND TRADEMARK OFFICES. MARCA REGISTRADA. ALL OTHER TRADEMARKS ARE PROPERTY OF THEIR RESPECTIVE COMPANIES.