




# Drawing No. ES F103 Ubertile uberdek

Properly Pitched Wood Frame Deck  
(min. 2" x 10" [50mm x 250mm] joists spaced  
16" o.c. [400mm])

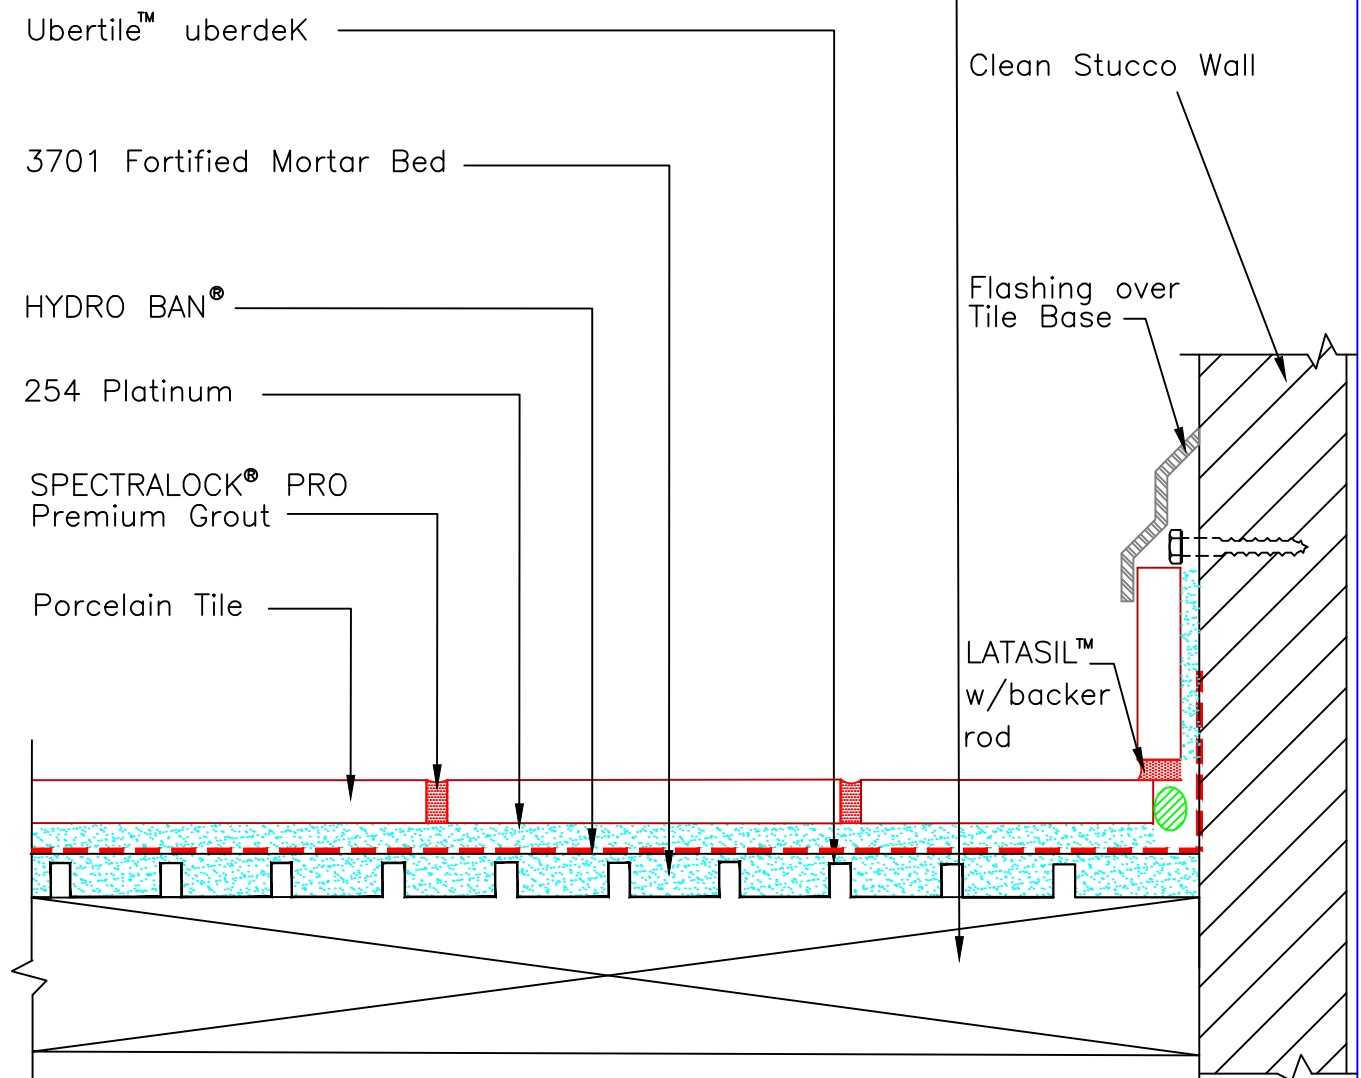

NOTE: This method is not for use over living space. Minimum tile size of 8" x 8" (200mm x 200mm) and maximum tile size of 24" x 24" (600mm x 600mm)

Revision Date: 3/19 Scale: N.T.S.

AS A PROFESSIONAL COURTESY, LATICRETE OFFERS TECHNICAL SERVICES FREE OF CHARGE. THE USER MAINTAINS ALL RESPONSIBILITY FOR VERIFYING THE APPLICABILITY AND SUITABILITY OF THE TECHNICAL SERVICE OR INFORMATION PROVIDED.

(C)2019 LATICRETE INTERNATIONAL, INC. ALL RIGHTS RESERVED. THE RIGHT TO UTILIZE LATICRETE DETAILS FOR COMMERCIAL PURPOSES IS GRANTED EXCLUSIVELY TO CONTRACTORS, ARCHITECTS, QUANTITY SURVEYORS, ENGINEERS, AND SPECIFICATIONS WRITERS. ALL TRADEMARKS SHOWN ARE THE INTELLECTUAL PROPERTY OF THEIR RESPECTIVE OWNERS.